


Doorsnede A-A (1:200)

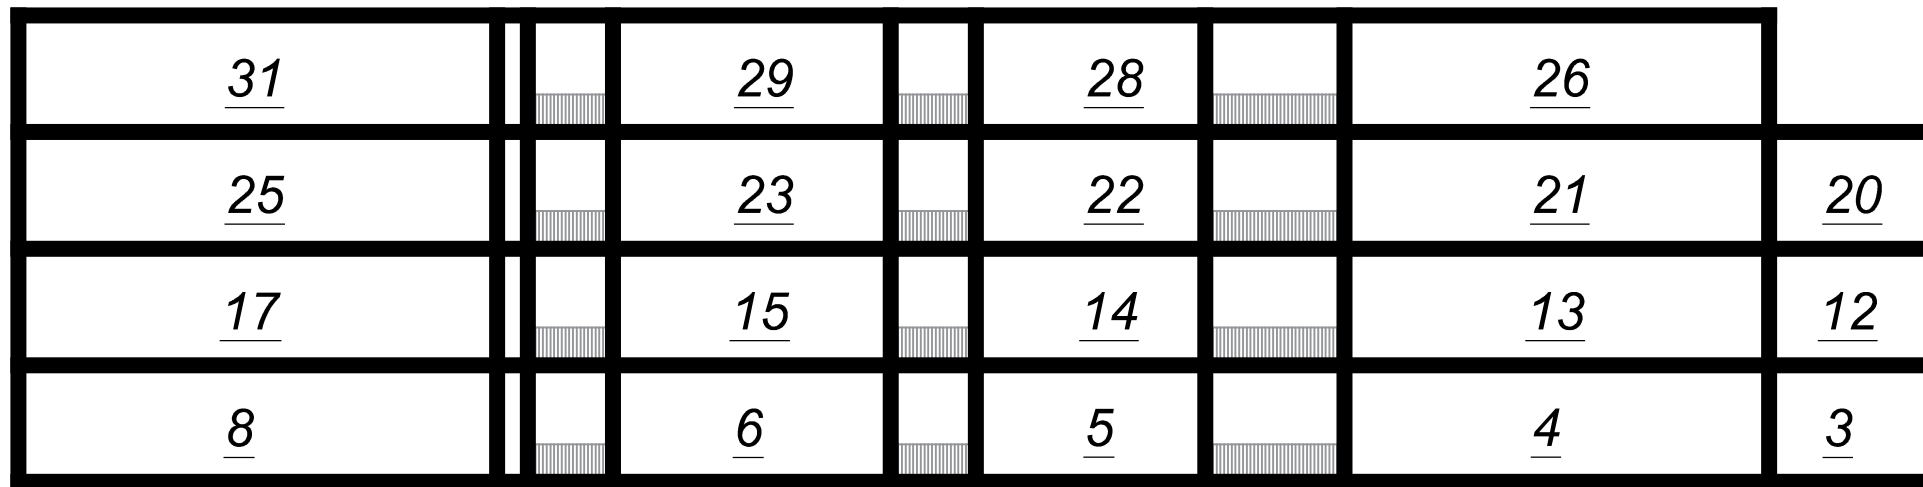

Doorsnede Complex B-B : (1:200)



Situatieschets (1:1000)

*Pen Alley Curaçao*

www.penalleycuracao.com



Pen Alley Curaçao 1 with # 31 app.  
Algemene tekening

Project number	-	<b>A220-S-00</b>
Date	25 June 2018	
Drawn by	R.P.	Scale:
Checked by		